



Proposed Layout Plot 3
Ground Floor

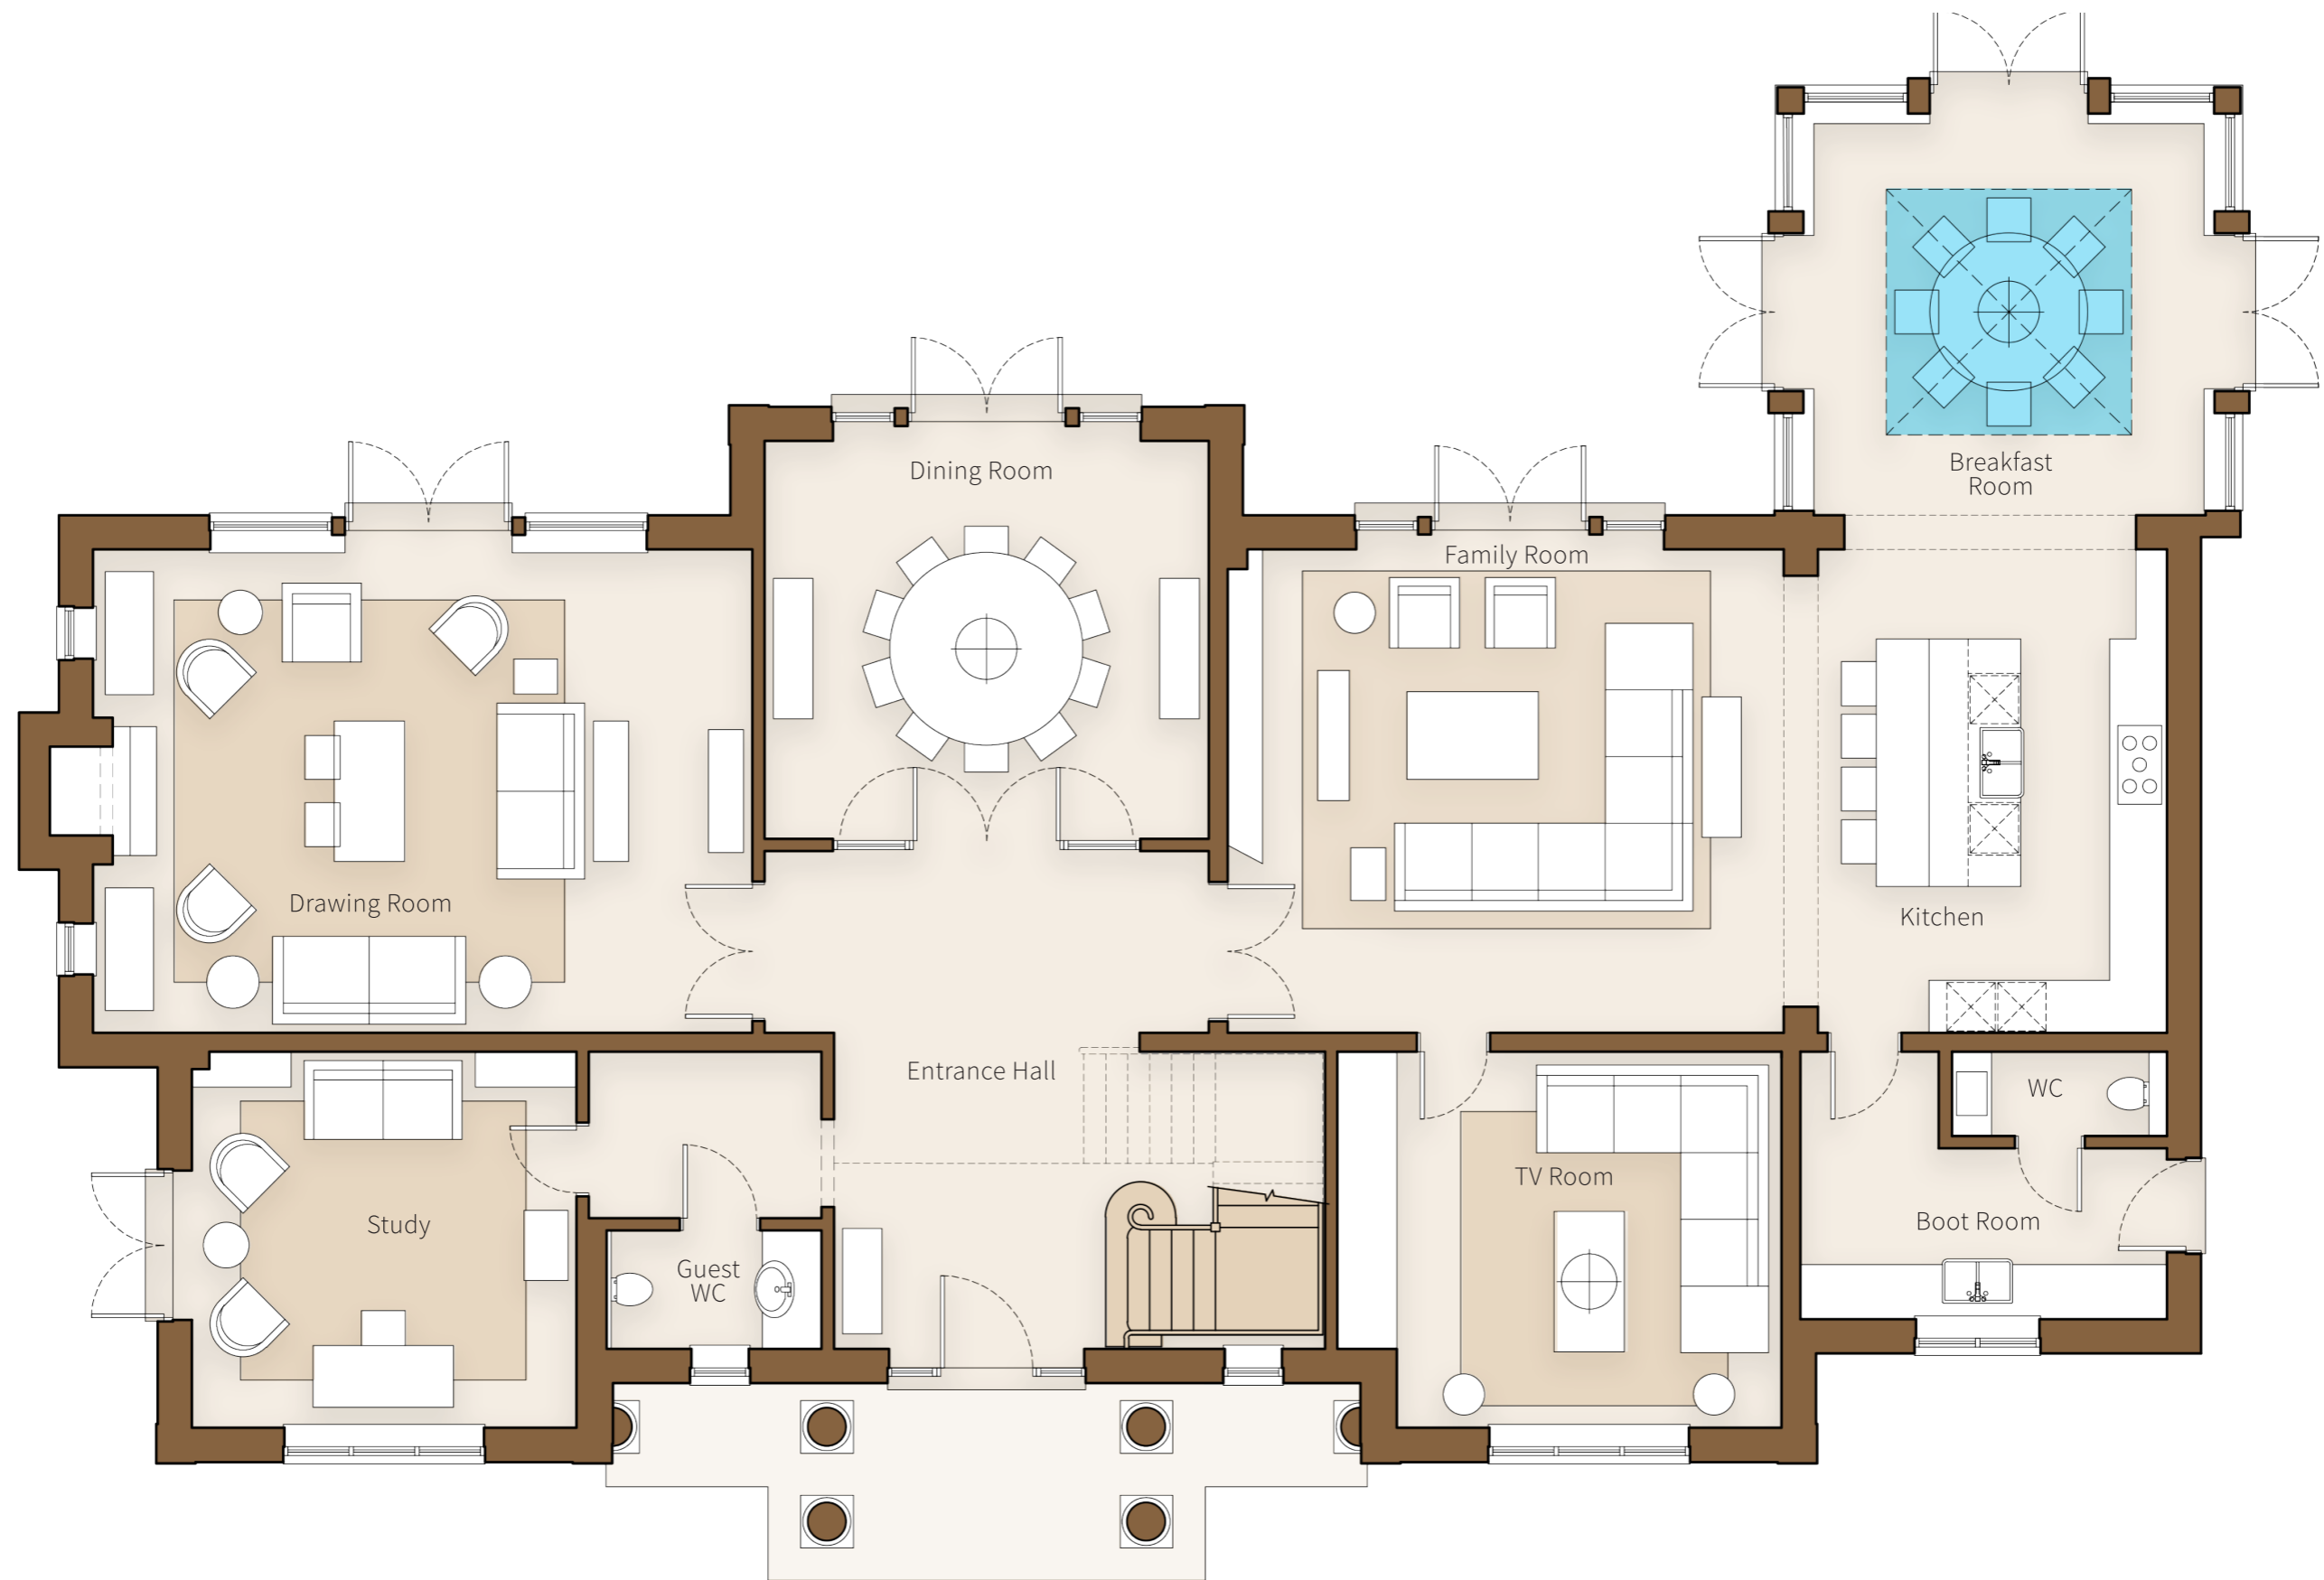

Proposed Layout Plot 3
First Floor

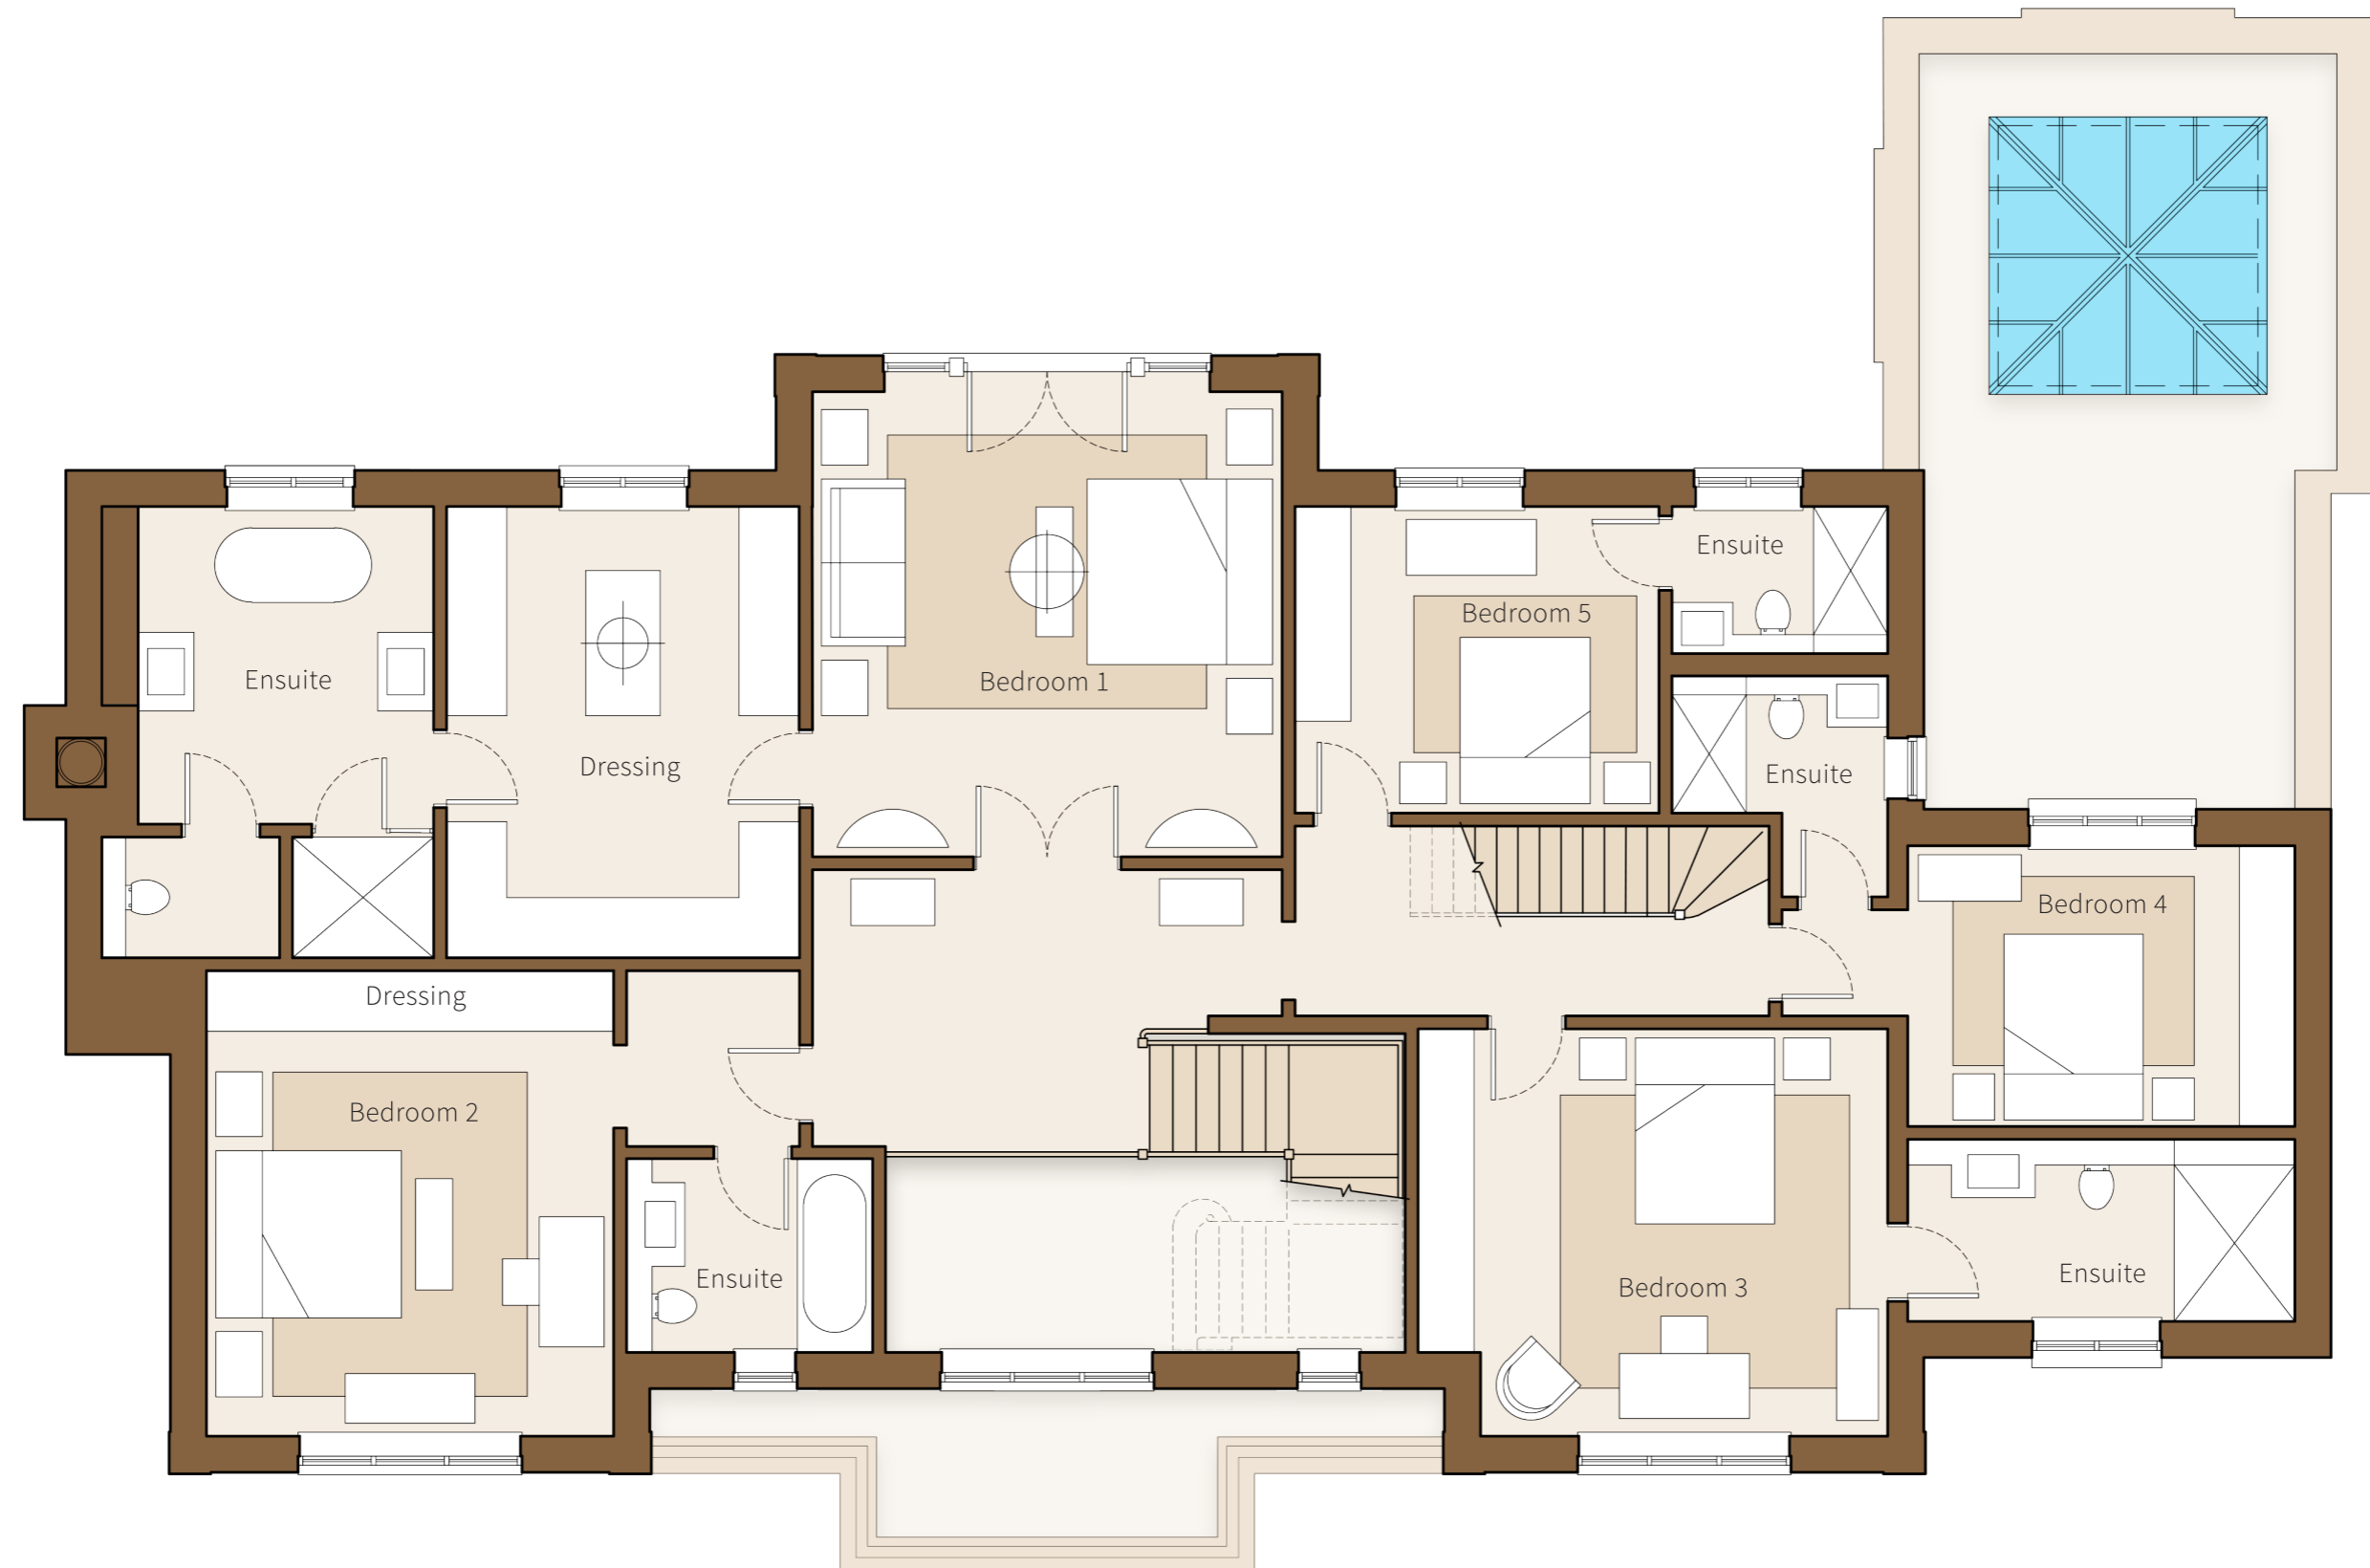

Proposed Layout Plot 3
Attic Floor

